
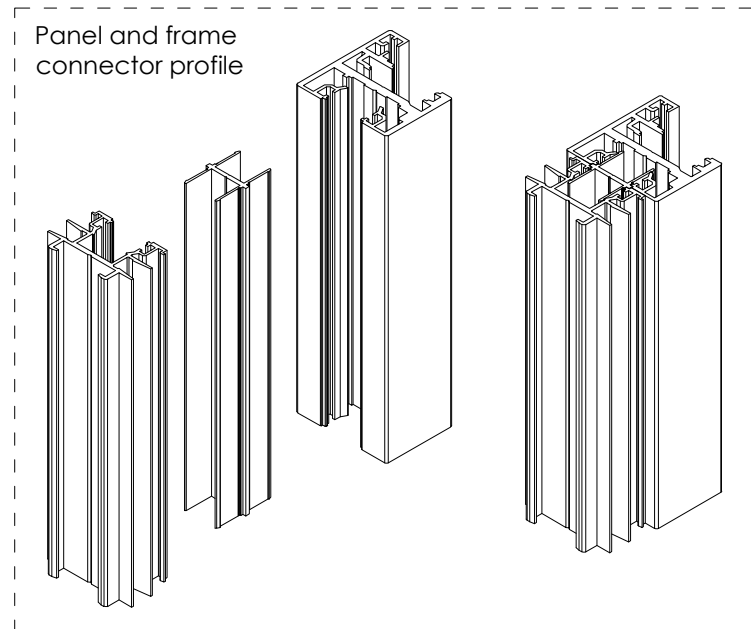
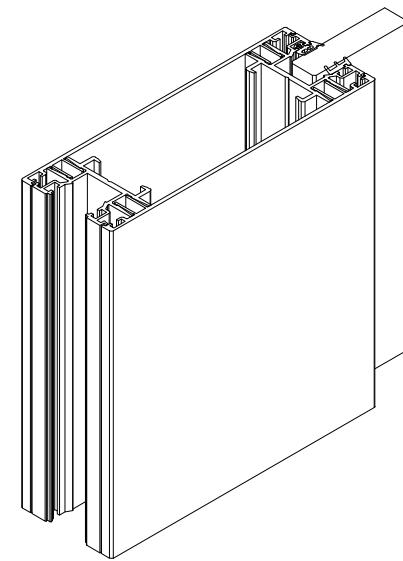


This drawing is property of Glass System Polska Sp. z o.o... Each duplication or passing on to third persons without our permission is forbidden and will be pursued.

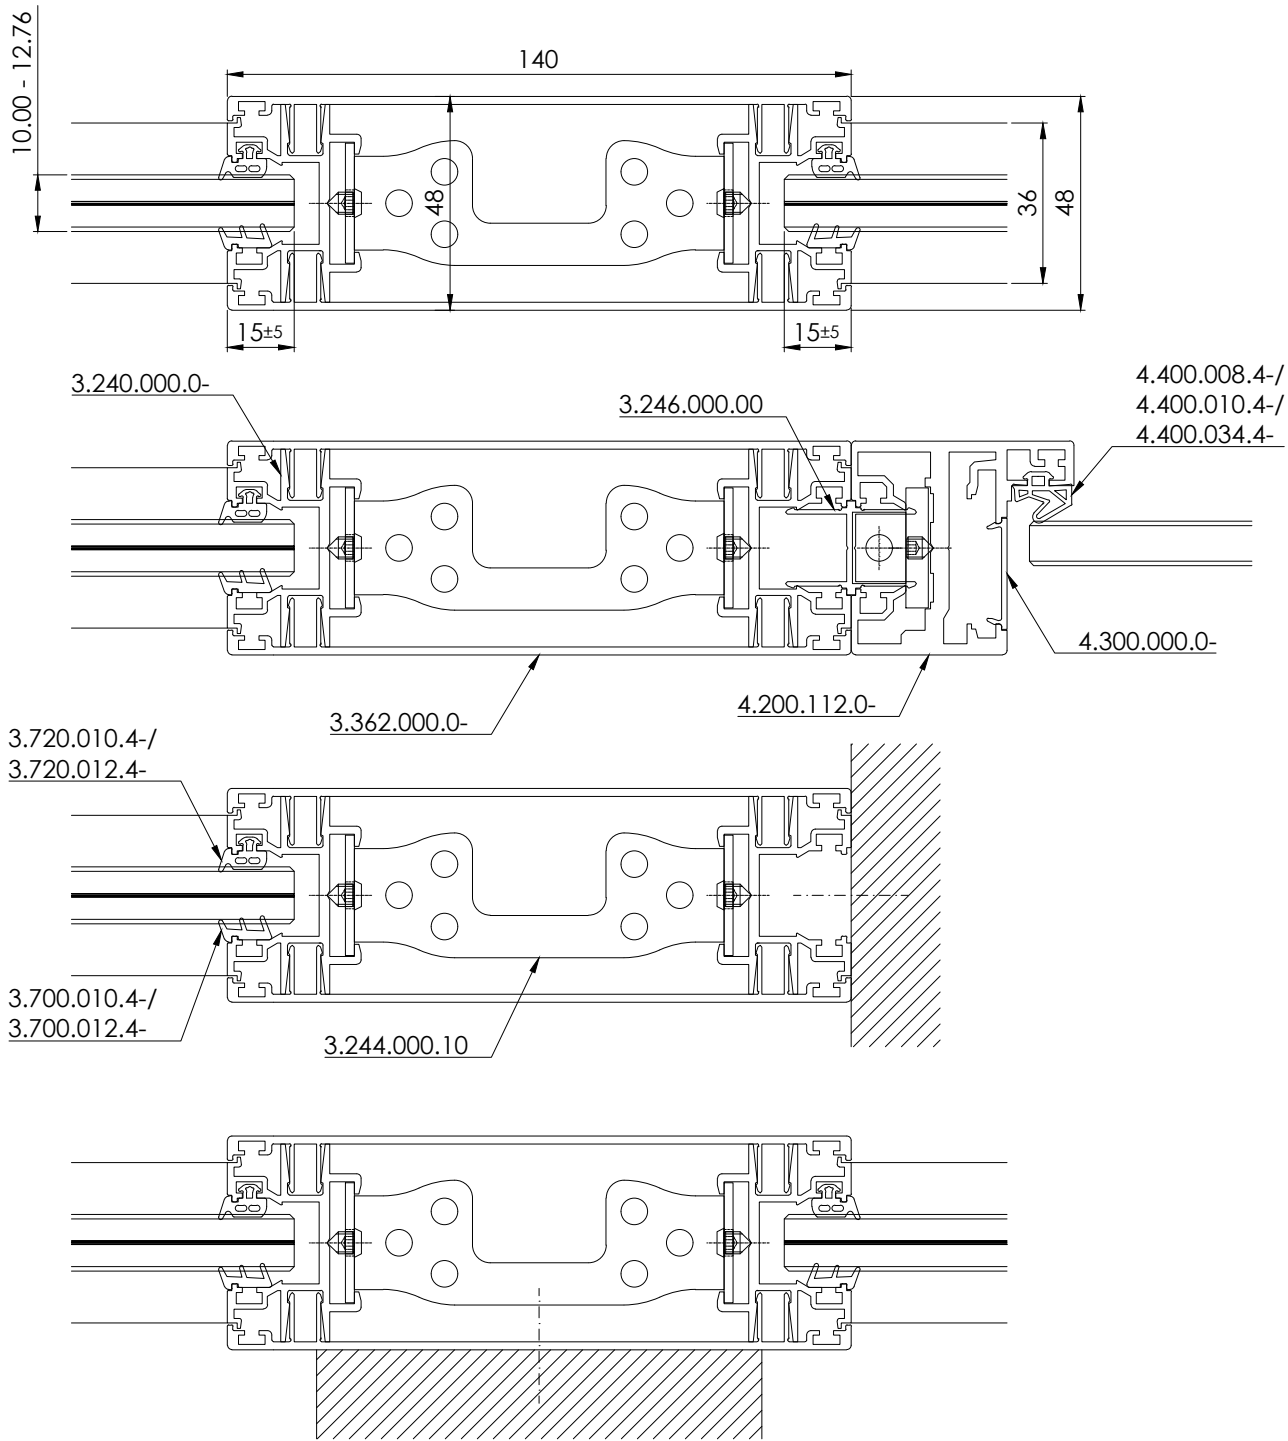

		Glass System Polska Sp. z o.o.	
		ul. Idzikowskiego 16 Witosa Point 00-710 Warszawa, PL	
date: 18.06.2020	series: GSW Office	concept design: -	
author: ks	description: GSW Office installation panel general drawing		
scale: -	sheet: -	drawing number: GS-W-3.10.00.10	index: 05
		page: 1/1	