



This drawing is property of Glass System Polska Sp. z o.o.. Each duplication or passing on to third persons without our permission is forbidden and will be pursued.

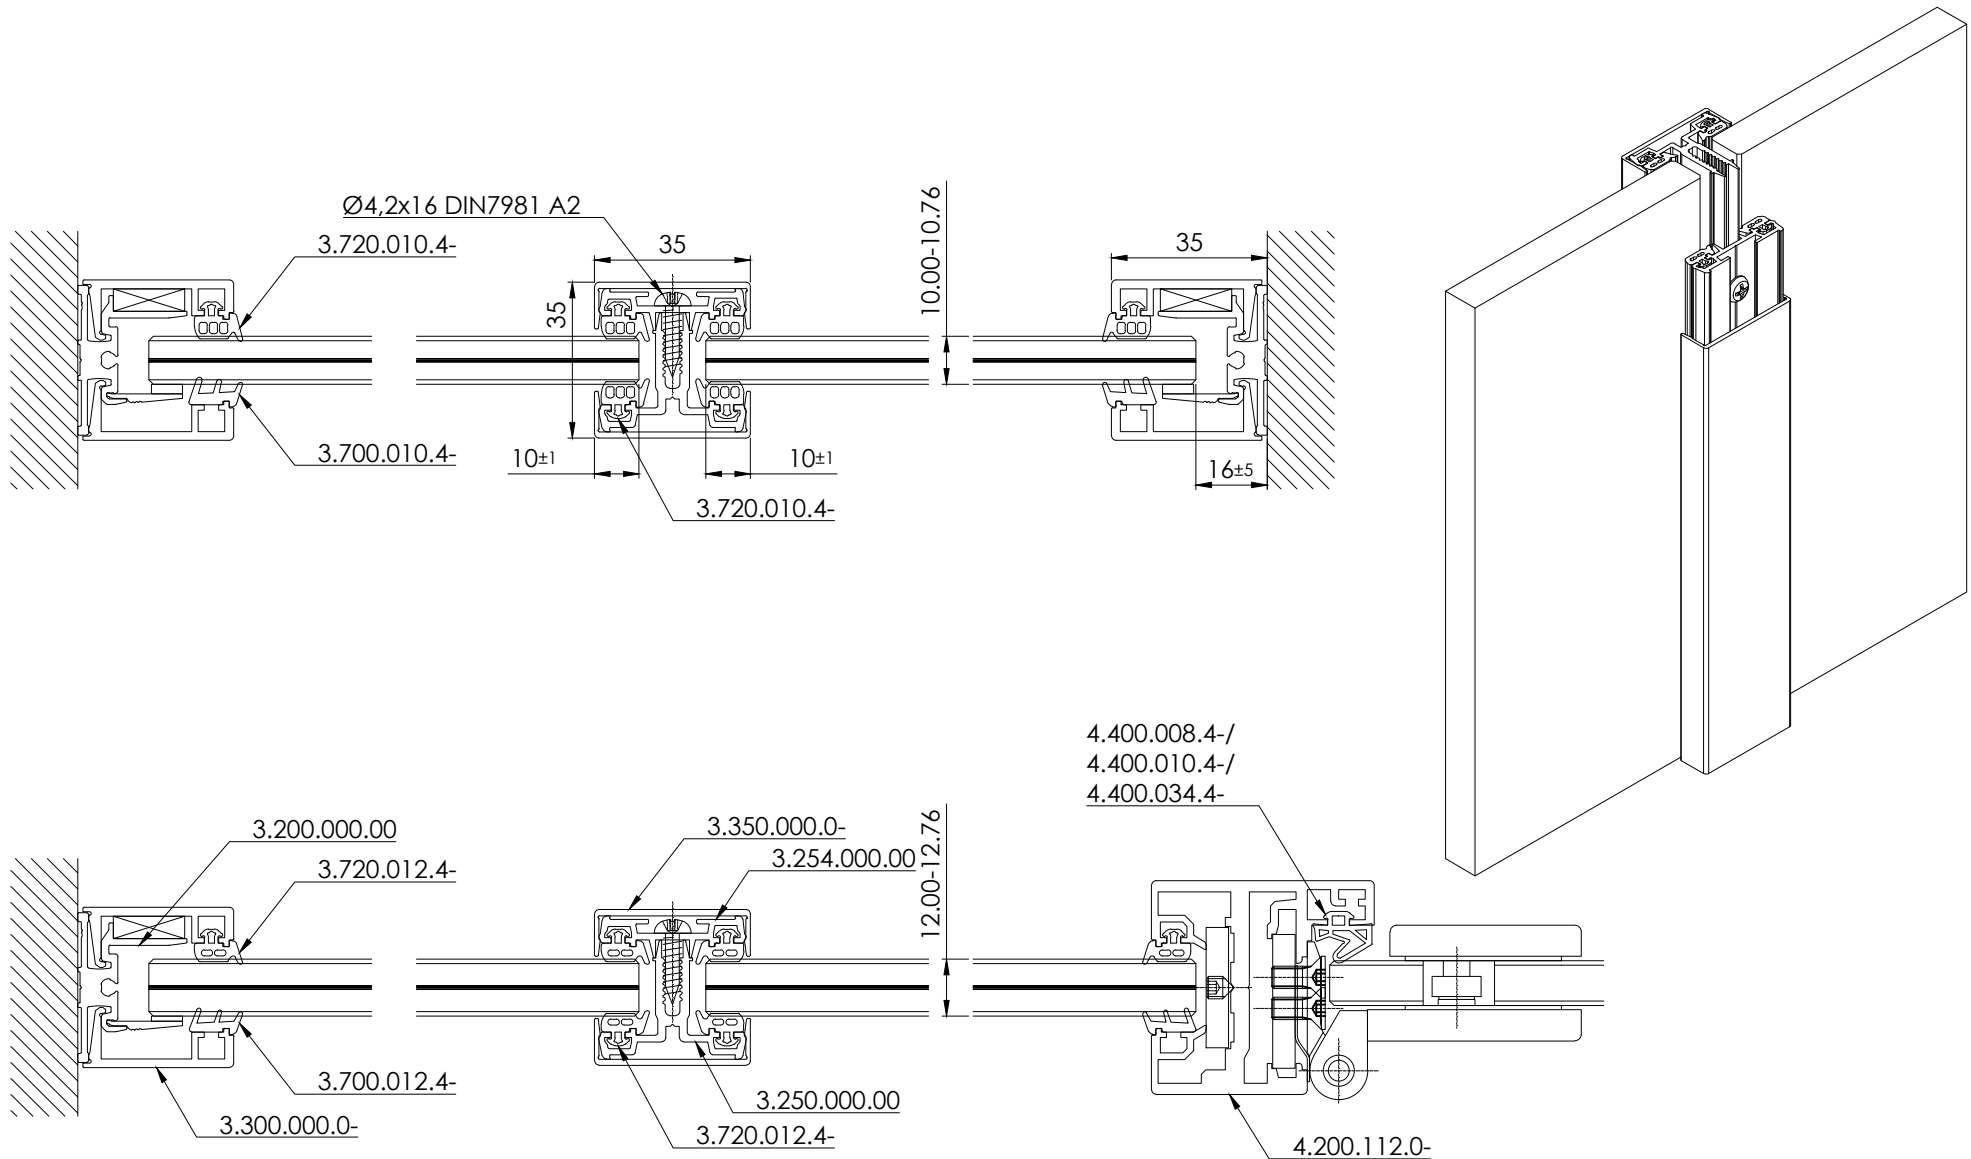

		Glass System Polska Sp. z o.o. ul. Iżdzikowskiego 16 Witosza Point 00-710 Warszawa, PL		
		date: 10.03.2020	series: GSW Office	concept design: -
author: ks	description: GSW Office vertical muntin profile general drawing			
scale: -	sheet: -	drawing number: GS-W-3.10.00.20	index: 01	page: 1/1