



This drawing is property of Glass System Polska Sp. z o.o.. Each duplication or passing on to third persons without our permission is forbidden and will be pursued.

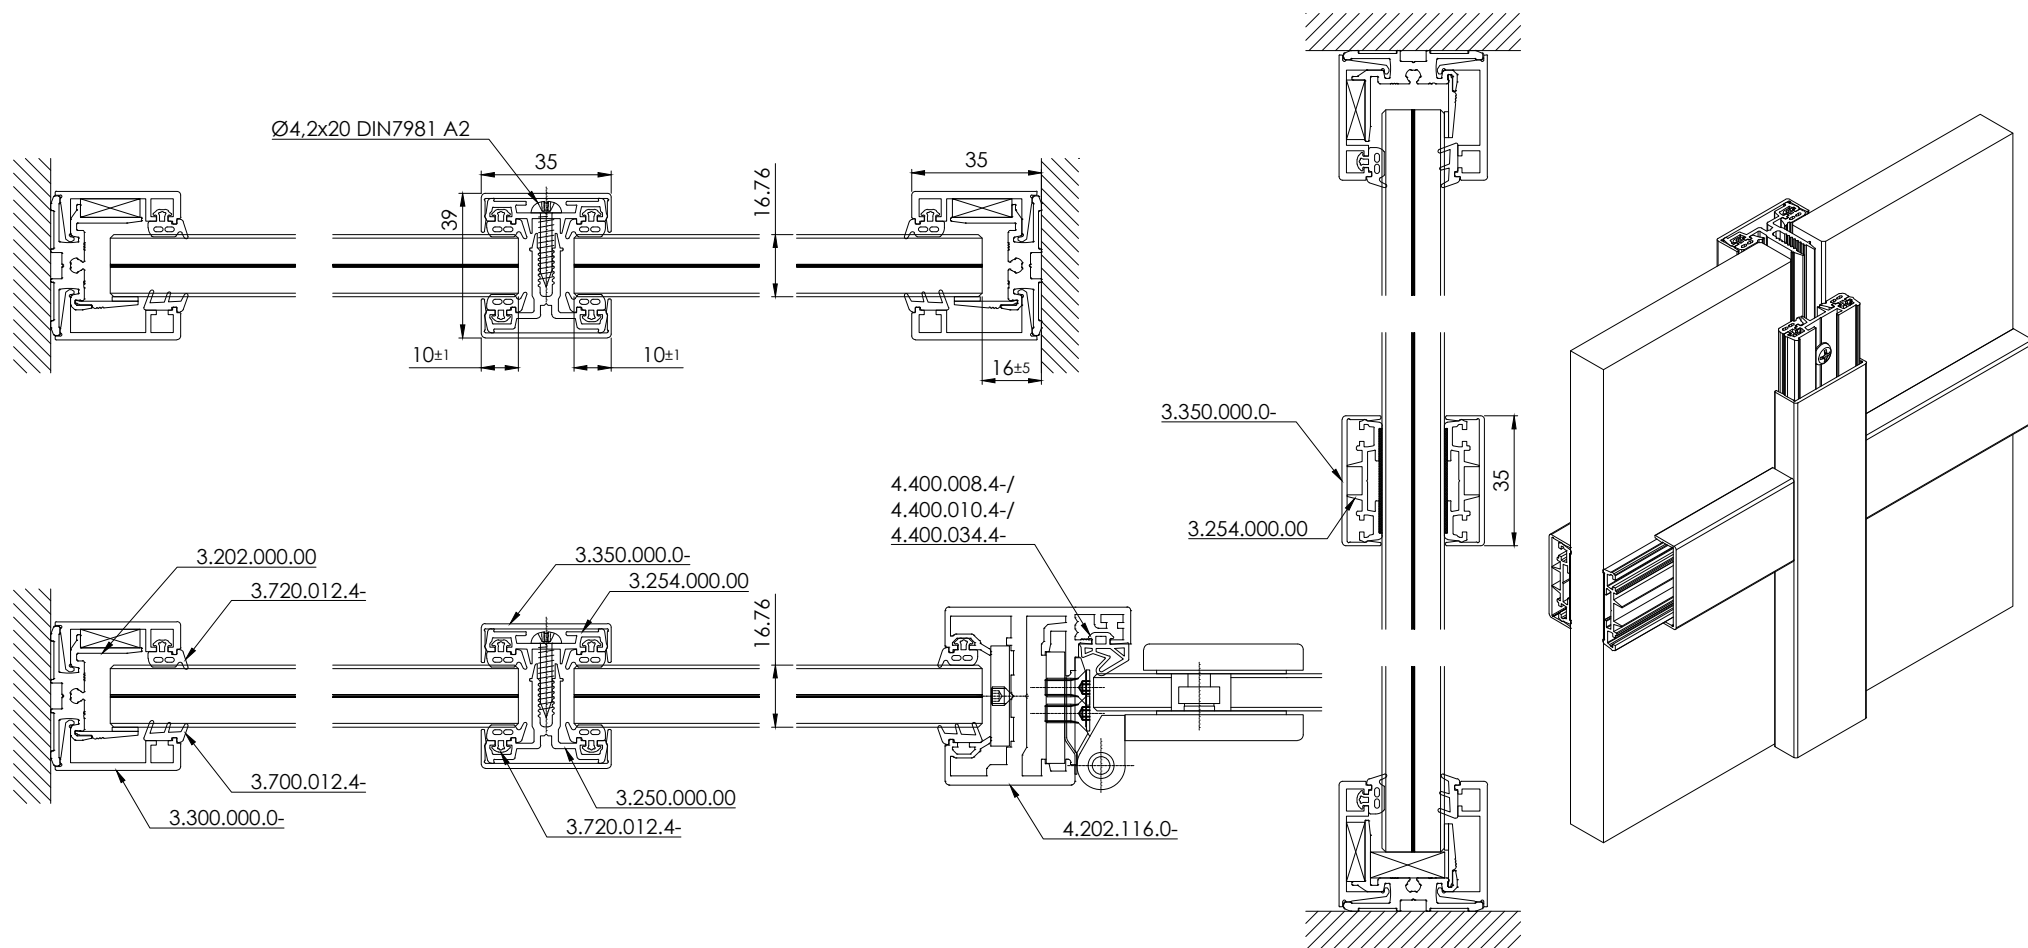

		Glass System Polska Sp. z o.o.	
		ul. Idzikowskiego 16 Witosa Point 00-710 Warszawa, PL	
date: 06.05.2020	series: GSW Office	concept design: -	
author: ks	description: GSW Office vertical and horizontal muntin profiles - VSG 88.2 glass general drawing		
scale: -	sheet: -	drawing number: GS-W-3.12.00.21	index: 01
		page: 1/1	